GENERAL NOTES

- 1. ASBESTOS-CONTAINING MATERIALS ARE PRESENT IN ACCESSIBLE AND INACCESSIBLE INTERSTITIAL SPACES THROUGHOUT THIS BUILDING.
- 2. MATERIALS CONTAINING <1% ASBESTOS ARE PRESENT THROUGHOUT THE BUILDING. SEE HAZARDOUS MATERIALS SURVEY AND SPECIFICATION 02 82 21 FOR ADDITIONAL INFORMATION.
- 3. ALL CONTRACTORS PERFORMING DEMOLITION ACTIVITIES ARE TO COMPLY WITH ALL APPLICABLE LEAD PAINT REGULATIONS IN OAR 437-DIVISION 3, 1926.62 AND SECTION 02 83 19 OF THE SPECIFICATIONS.
- 4. CONTRACTOR IS TO COORDINATE ALL ABATEMENT ACTIVITIES WITH CONSTRUCTION MANAGER/GENERAL CONTRACTOR INCLUDING BUT NOT LIMITED TO: SCHEDULING, PHASING, ACCESS, AND SECURITY, POWER AND WATER NEEDS, PROTECT AND SAVE ITEMS, LOCKOUT/TAGOUT PROCEDURES AND SITE SAFETY REQUIREMENTS.
- 5. THIS DRAWING IS DIAGRAMMATIC AND SHOULD BE USED FOR GENERAL MATERIAL INFORMATION AND SAMPLE LOCATIONS ONLY. CONTRACTOR IS TO FIELD VERIFY ALL MATERIAL LOCATIONS AND QUANTITIES.

ABATEMENT NOTES

- 1. APPROXIMATELY 5,000 OF ASBESTOS-CONTAINING ROOFING DEBRIS AND CONTAMINATED BLOWN-IN INSULATION IS TO BE REMOVED FROM ATTIC SPACES THROUGHOUT. SEE SPECIFICATION 02 82 13 FOR ADDITIONAL INFORMATION.
- 2. ADDITIONAL ASBESTOS-CONTAINING FLOORING IS PRESUMED TO EXIST UNDER WALL PLATES AND CASEWORK THROUGHOUT. CONTRACTOR IS TO FULLY REMOVE ALL ASBESTOS FLOORING THROUGHOUT.
- 3. ADDITIONAL ASBESTOS-CONTAINING PIPE INSULATION LIKELY TO EXIST ABOVE CEILINGS, WITHIN WALLS, IN TUNNELS, AND IN INTERSTITIAL SPACES THROUGHOUT. CONTRACTOR TO LOCATE AND REMOVE ALL ASBESTOS PIPE INSULATION.
- 4. APPROXIMATELY 300 MERCURY VAPOR LIGHT TUBES AND 20 PCB-CONTAINING LIGHTING BALLASTS TO BE REMOVED.
- 5. CARPETING OVERLIES ASBESTOS FLOORING IN MOST LOCATIONS.

1001△

1002 🛆

1003

- 6. ADDITIONAL ASBESTOS-CONTAINING BOILER, TANK, AND PIPE INSULATION TO BE REMOVED FROM BASEMENT LEVEL SEE SPECIFICATION 02 82 13 FOR QUANTITIES.
- 7. ADDITIONAL ISOLATED AREAS OF MERCURY VAPOR LIGHT TUBE DEBRIS TO BE REMOVED FROM LOCATIONS THROUGHOUT.

KEY NOTES

- (1) MERCURY VAPOR LIGHT TUBE DEBRIS TO BE REMOVED.
- (2) WET WALL WITH PRESUMED ASBESTOS-CONTAINING PIPE INSULATION TO BE REMOVED.

LEGEND

ASBESTOS-CONTAINING FLOOR TILE AND MASTIC TO BE REMOVED

TWO-LAYERS OF ASBESTOS-CONTAINING FLOOR TILE AND MASTIC TO BE REMOVED

THREE-LAYERS OF ASBESTOS-CONTAINING FLOOR TILE AND MASTIC TO BE REMOVED

ASBESTOS-CONTAINING FLOOR TILE AND MASTIC UNDER NON-ASBESTOS SHEET FLOORING TO BE REMOVED

WAINSCOTING WITH ASBESTOS-CONTAINING MASTIC TO BE REMOVED

ASBESTOS SAMPLE SYMBOLS

DRAWING REFERENCE TO BULK SAMPLE FIELD CODE, SEE INVENTORY OF SAMPLES

——— MATERIAL SYMBOL


NOT TESTED	NEGATIVE -	POSITIVE +	
\circ	\ominus		THERMAL SYSTEM INSULATION
			SURFACING MATERIAL
\Diamond	\Diamond	♦	MISCELLANEOUS MATERIAL

INVENTORY OF ASBESTOS SAMPLES

♦ 002 23514.174-0002 (-) WALL AND CEILING PLAST ♦ 003 23514.174-0003 (+) MASTIC ♦ 004 23514.174-0004 (-/-/-) COVEBASE/MASTIC ♦ 005 23514.174-0005 (+) MASTIC ♦ 006 23514.174-0006 (+/<1%) VINYL FLOOR TILE/MASTIC		INI OI AUDEU	100 OAMI LLO			
♦ 002 23514.174-0002 (-) WALL AND CEILING PLAST ♦ 003 23514.174-0003 (+) MASTIC ♦ 004 23514.174-0004 (-/-/-) COVEBASE/MASTIC ♦ 005 23514.174-0005 (+) MASTIC ♦ 006 23514.174-0006 (+/<1%) VINYL FLOOR TILE/MASTIC		· ·===		**** ** =* *** *=		
♦ 005 23514.174-0005 (+) MASTIC VINYL FLOOR TILE/MASTIC	002	23514.174-0002	(-)	GLUED-ON CEILING TILES WALL AND CEILING PLASTER MASTIC		
Y '	X		` '			
	♦ 006 ♦ 007		,	VINYL FLOOR TILE/MASTIC VINYL FLOOR TILE/MASTIC		

INVENTORY OF ASBESTOS SAMPLES (CONTINUED) INVENTORY OF ASBESTOS SAMPLES (CONTINUED)

							<u> </u>
DRAWING REFERENCE	FIELD CODE	LAB RESULT	MATERIAL SAMPLED	DRAWING REFERENCE	FIELD CODE	LAB RESULT	MATERIAL SAMPLED
\$008	23514.174-0008	(-)	MORTAR	• 024	23514.174-0024	(-/<1%/-)	MASTIC
♦ 009	23514.174-0009	(-)	BLOWN-IN INSULATION	♦ 025	23514.174-0025	(-/-/-)	SHEET FLOOR COVERING
♦ 010	23514.174-0010	(-)	BLOWN-IN INSULATION	026	23514.174-0026	(+/-)	VINYL FLOOR TILE/MASTIC
♦ 011	23514.174-0011	(-)	BLOWN-IN INSULATION	♦ 027	23514.174-0027	(+)	BUILT-UP ROOFING
♦ 012	23514.174-0012	(-/-/-)	PAPER FELT	♦ 028	23514.174-0028	(<1%)	CAULK
♦ 013	23514.174-0013	(-)	MECHANICAL ISOLATION CLOTH	♦ 029	23514.174-0029	(-/-)	BRICK & MORTAR
. 1014	23514.174-0014	(-)	TEXTURED CEILING MATERIAL	♦ 030	23514.174-0030	(+)	CAULK
♦ 015	23514.174-0015	(-/-)	VINYL FLOOR TILE/MASTIC	♦ 031	23514.174-0031	(-) [']	CONCRETE COATING
♦ 016	23514.174-0016	(-/-)	CERAMIC TILE/GROUT	♦ 035	23514.174-0035	(-)	WINDOW GLAZING COMPOUND
017	23514.174-0017	(<1%)	SINK UNDERCOATING	♦ 039	23514.174-0039	(-)	CONCRETE ROOFING
♦ 018	23514.174-0018	(-)	WALL AND CEILING PLASTER	♦ 040	23514.174-0040	(-/-)	WALL AND CEILING PLASTER
♦ 019	23514.174-0019	(-/-)	LAY-IN CEILING TILE	♦ 041	23514.174-0041	(-/-/-)	WALL AND CEILING PLASTER
₫020	23514.174-0020	(-)	SINK UNDERCOATING	♦ 042	23514.174-0042	(-/-/-)	GYPSUM WALLBOARD/
♦ 021	23514.174-0021	(-/-/-)	VINYL FLOOR TILE/MASTIC	•		, ,	JOINT COMPOUND
. 1022	23514.174-0022	(-)	TEXTURED CEILING MATERIAL	♦ 043	23514.174-0043	(<1%/-)	WALL AND CEILING PLASTER
♦ 023	23514.174-0023	(-/-/-)	GLUED-ON CEILING TILES	♦ 044	23514.174-0044	(-/-/-)	WALL AND CEILING PLASTER
•		` ,		♦ 045	23514.174-0045	(-/-)	WALL AND CEILING PLASTER
				▼		` ,	

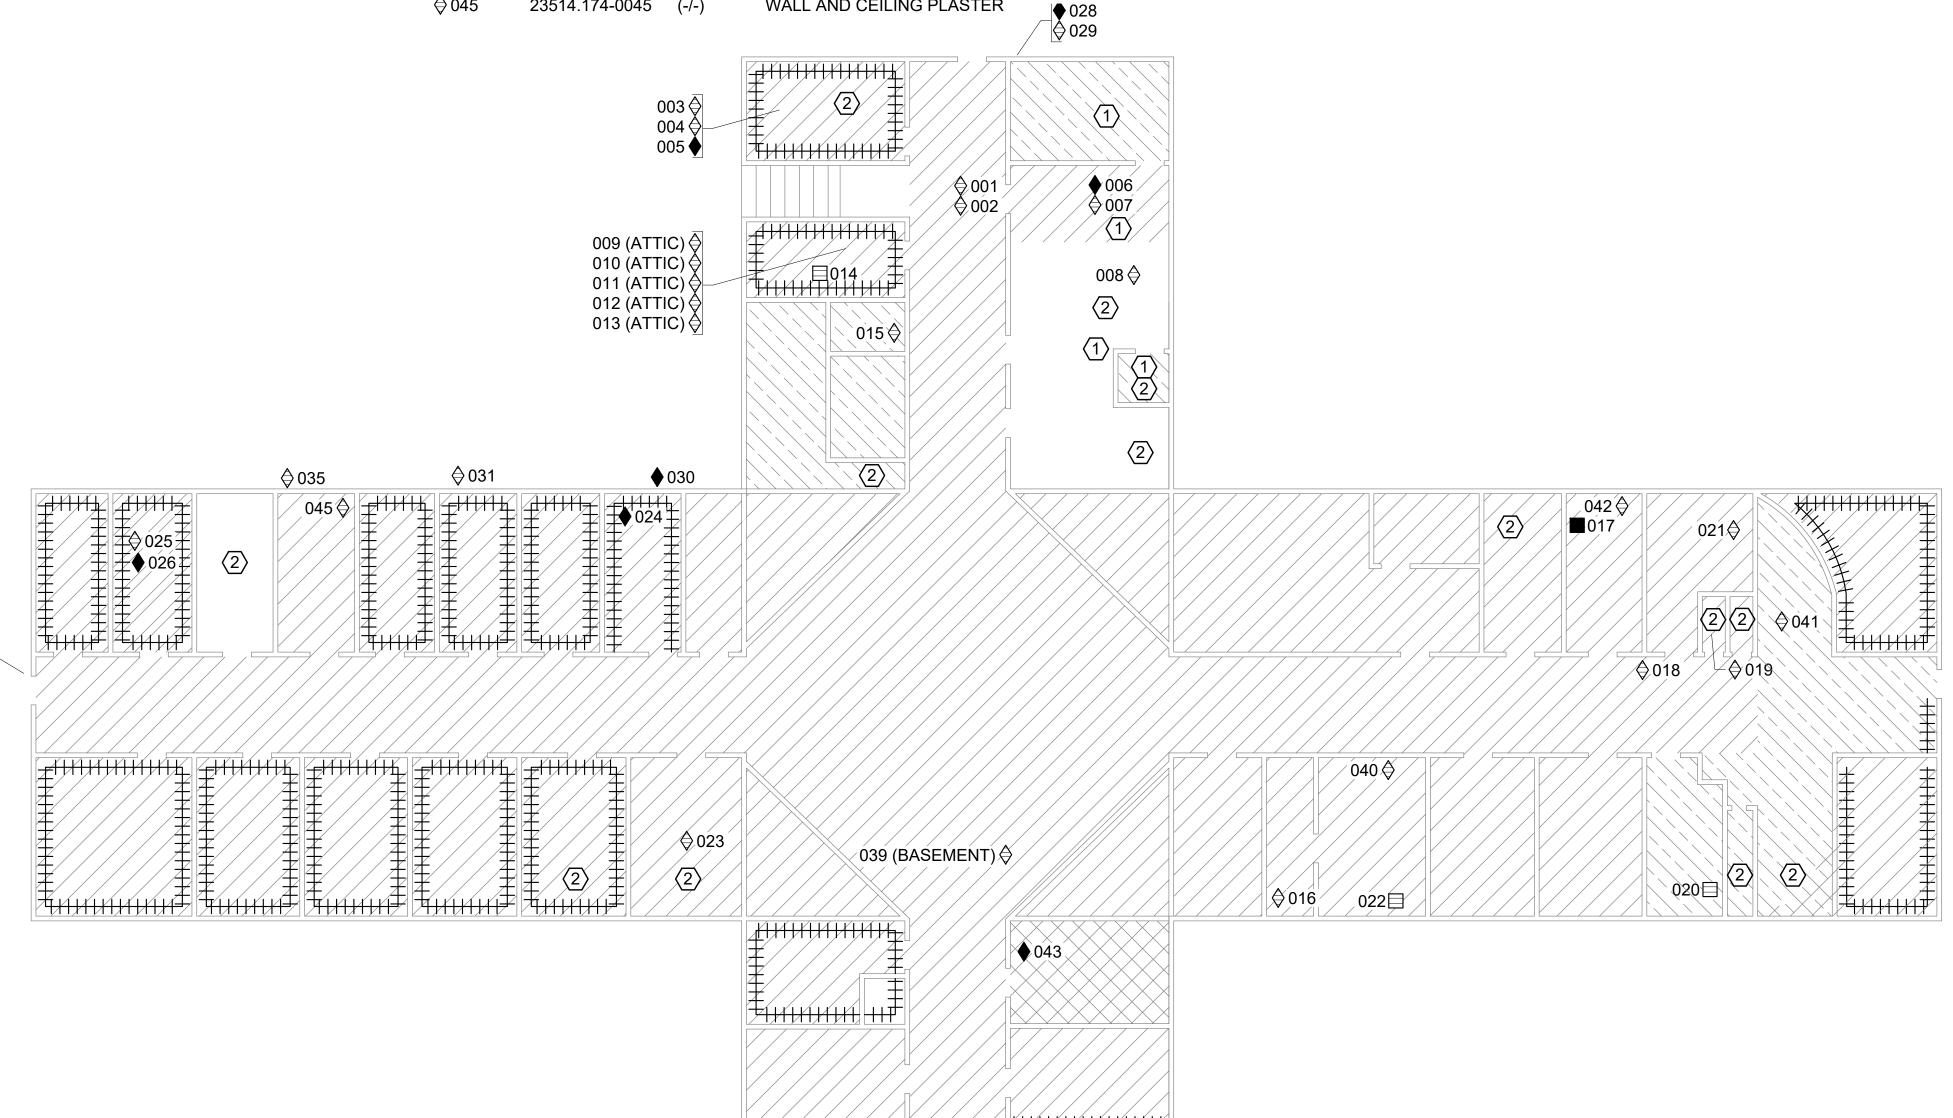

FIRST FLOOR PLAN - BUILDING "F"


THAMMAN

1004

♦044

1005 📥

027 ♦

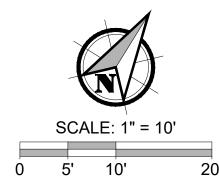

OREGON

GE,

MENT

ABATEI

ZARDOUS

DRAWN BY

CHECKED:
JMc
DATE:
APRIL 2021
PROJECT NUMBER:
23514.174

SHEET DRAWING NO:

HA1

SHEET 1 OF 3

PREPARED FOR: PORTLAND PUBLIC SCHOOLS