










1. ASBESTOS-CONTAINING MATERIALS ARE PRESENT IN ACCESSIBLE AND INACCESSIBLE INTERSTITIAL SPACES THROUGHOUT THIS BUILDING.
2. ALL CONTRACTORS PERFORMING DEMOLITION ACTIVITIES ARE TO COMPLY WITH ALL APPLICABLE LEAD REGULATIONS IN OAR 437-DIVISION 3, 1926.62 AND SECTION 02 83 19 OF THE SPECIFICATIONS.
3. CONTRACTOR IS TO COORDINATE ALL ABATEMENT ACTIVITIES WITH CONSTRUCTION MANAGER/GENERAL CONTRACTOR INCLUDING BUT NOT LIMITED TO: SCHEDULING, PHASING, ACCESS, AND SECURITY, POWER AND WATER NEEDS, PROTECT AND SAVE ITEMS, LOCKOUT/TAGOUT PROCEDURES AND SITE SAFETY REQUIREMENTS.
4. THIS DRAWING IS DIAGRAMMATIC AND SHOULD BE USED FOR GENERAL MATERIAL INFORMATION AND SAMPLE LOCATIONS ONLY. CONTRACTOR IS TO FIELD VERIFY ALL MATERIAL LOCATIONS AND QUANTITIES.

1. ASBESTOS-CONTAINING BUILT-UP ROOFING, MASTIC, AND SHEATHING TO BE REMOVED FROM THROUGHOUT BUILDING.
2. ASBESTOS-CONTAINING ROOFING DEBRIS GENERATED DURING ROOFING REMOVAL TO BE CONTAINED AND REMOVED.
3. APPROXIMATELY 35 LEAD-CONTAINING VENT PIPE CAPS TO BE REMOVED.


① DOOR WITH ASBESTOS-CONTAINING CAULK TO BE REMOVED.

WINDOWS WITH ASBESTOS-CONTAINING CAULK TO BE REMOVED

007 — DRAWING REFERENCE TO BULK SAMPLE FIELD CODE
SEE INVENTORY OF SAMPLES
— MATERIAL SYMBOL

NOT TESTED	NEGATIVE -	POSITIVE +	
			THERMAL SYSTEM INSULATION
			SURFACING MATERIAL
			MISCELLANEOUS MATERIAL

DRAWING REFERENCE	FIELD CODE	LAB RESULT	MATERIAL SAMPLED
◆ 032	23514.174-0032	(-/-/-/-/-/+/-/+/-/+)	BUILT-UP ROOFING
◆ 033	23514.174-0033	(-/-/-/-/+/-/+/-/+)	BUILT-UP ROOFING
◆ 034	23514.174-0034	(-)	
◆ 036	23514.174-0036	(-/-/-/-/-/-/-/-)	BUILT-UP ROOFING
◆ 037	23514.174-0037	(+)	MASTIC
◆ 038	23514.174-0038	(-)	MASTIC

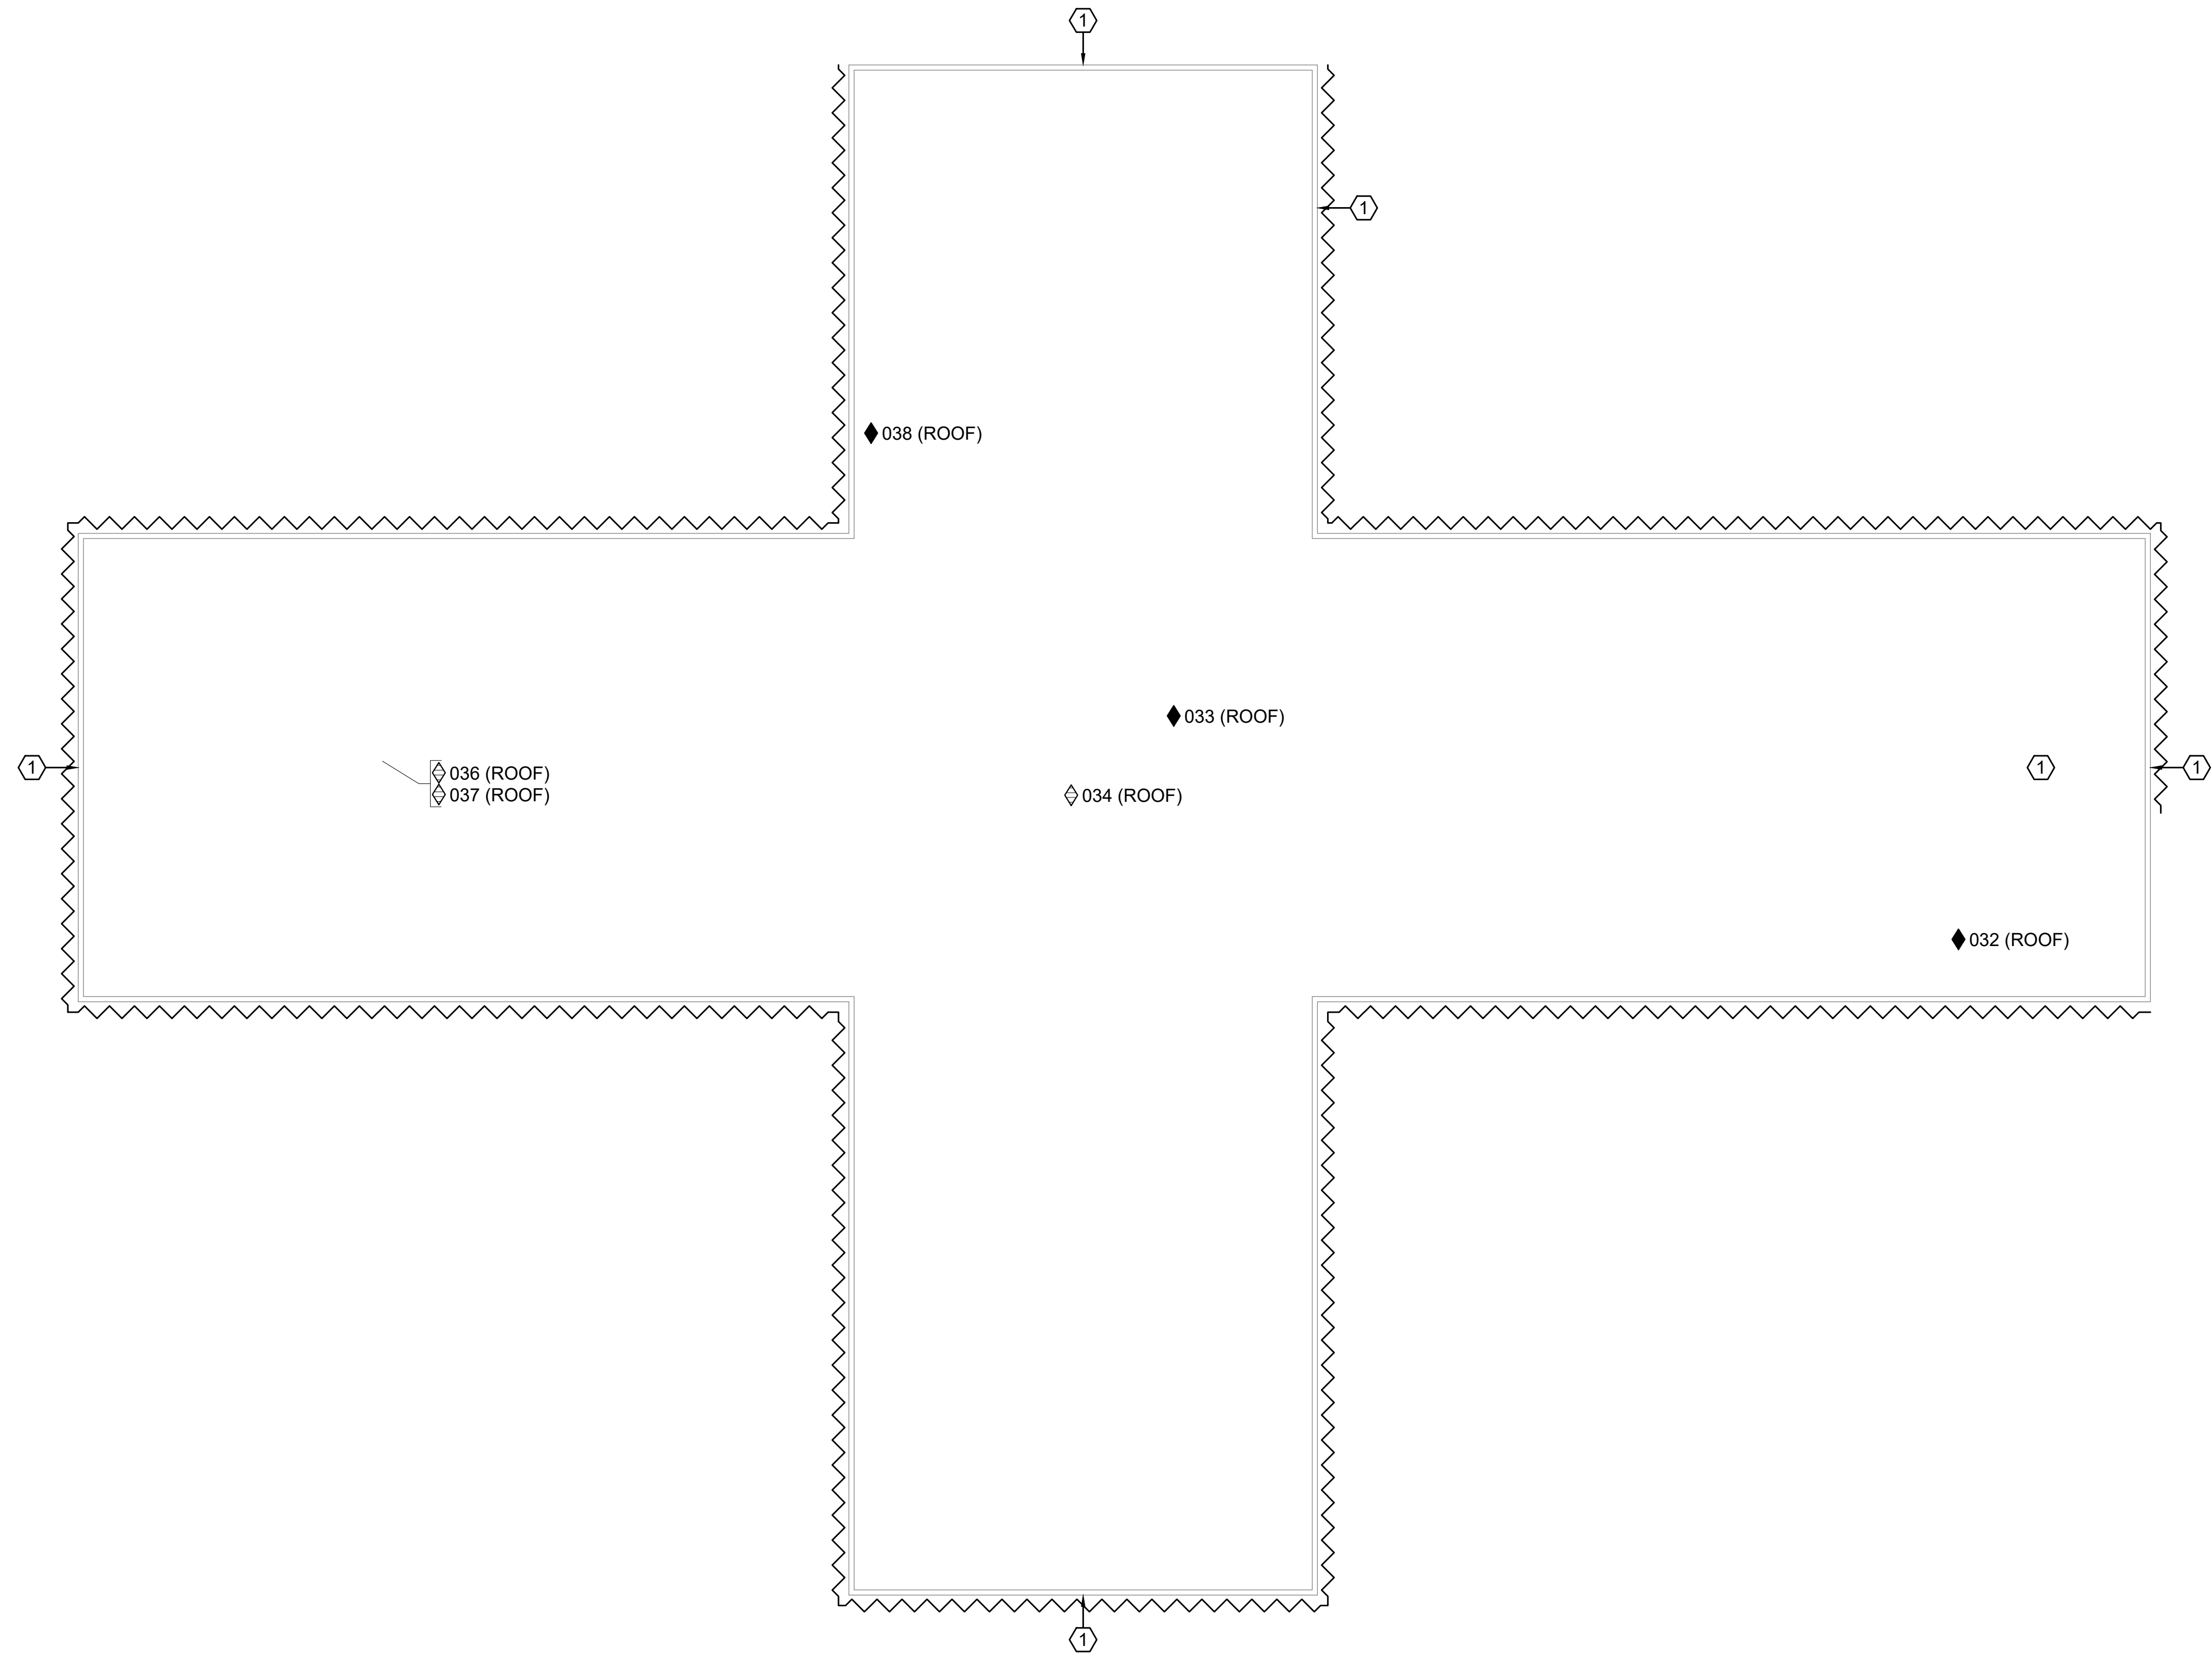

HAZARDOUS MATERIAL ABATEMENT PLAN
EDGEFIELD SITE
2345 NE 244TH AVENUE, WOOD VILLAGE, OR

**PBS Engineering and
Environmental Inc.**
4412 S Corbett Avenue
Portland, OR 97239
503.248.1939
pbsusa.com

[illegible]