

DATE: 10/17/2023 AKS JOB: 10455


AKS ENGINEERING & FORESTRY, LLC
12965 SW HERMAN RD, STE 100
TUALATIN, OR 97062
503.563.6151
WWW.AKS-ENG.COM



ENGINEERING · SURVEYING · NATURAL RESOURCES
FORESTRY · PLANNING · LANDSCAPE ARCHITECTURE

PRELIMINARY SITE LAYOUT REYNOLDS HIGH SCHOOL FIELD IMPROVEMENTS

REYNOLDS SCHOOL DISTRICT
TROUTDALE, OREGON
EXHIBIT A

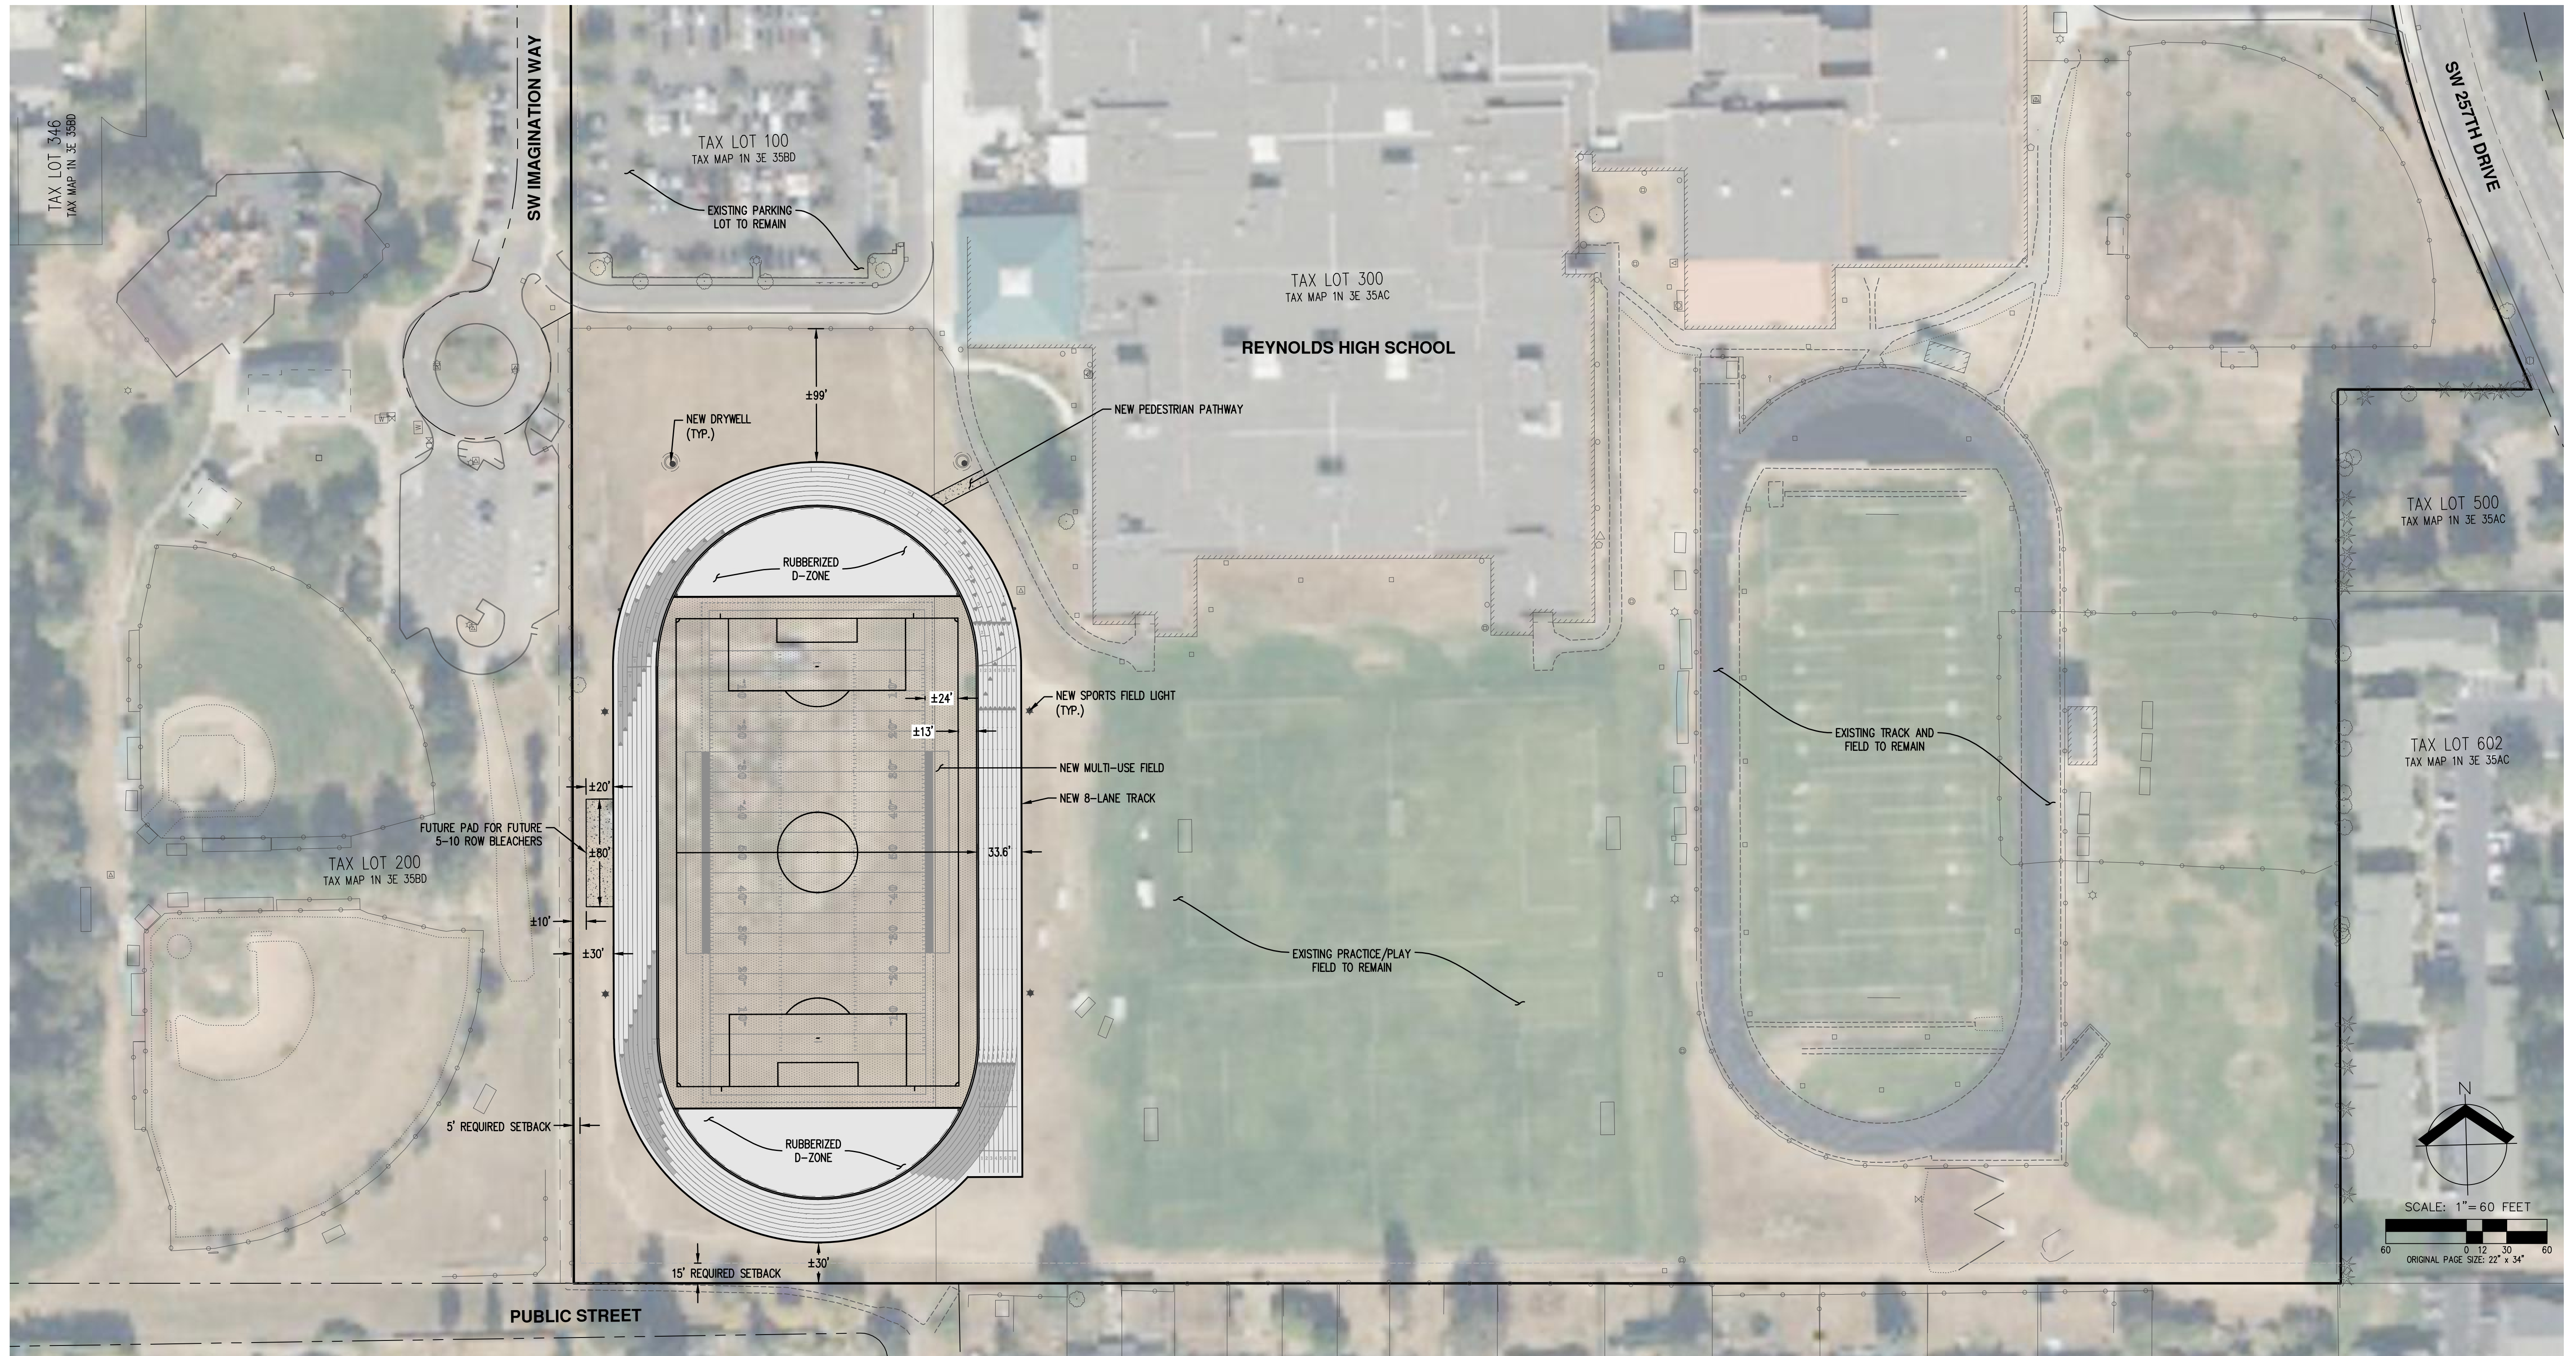

DATE: 10/17/2023 AKS JOB: 10455

AKS ENGINEERING & FORESTRY, LLC
 12965 SW HERMAN RD, STE 100
 TUALATIN, OR 97062
 503.563.6151
 WWW.AKS-ENG.COM



ENGINEERING · SURVEYING · NATURAL RESOURCES
 FORESTRY · PLANNING · LANDSCAPE ARCHITECTURE

PRELIMINARY SITE LAYOUT AERIAL

REYNOLDS HIGH SCHOOL FIELD IMPROVEMENTS

**REYNOLDS SCHOOL DISTRICT
 TROUTDALE, OREGON
 EXHIBIT B**